


Title: 21' x 9' Welfare Unit

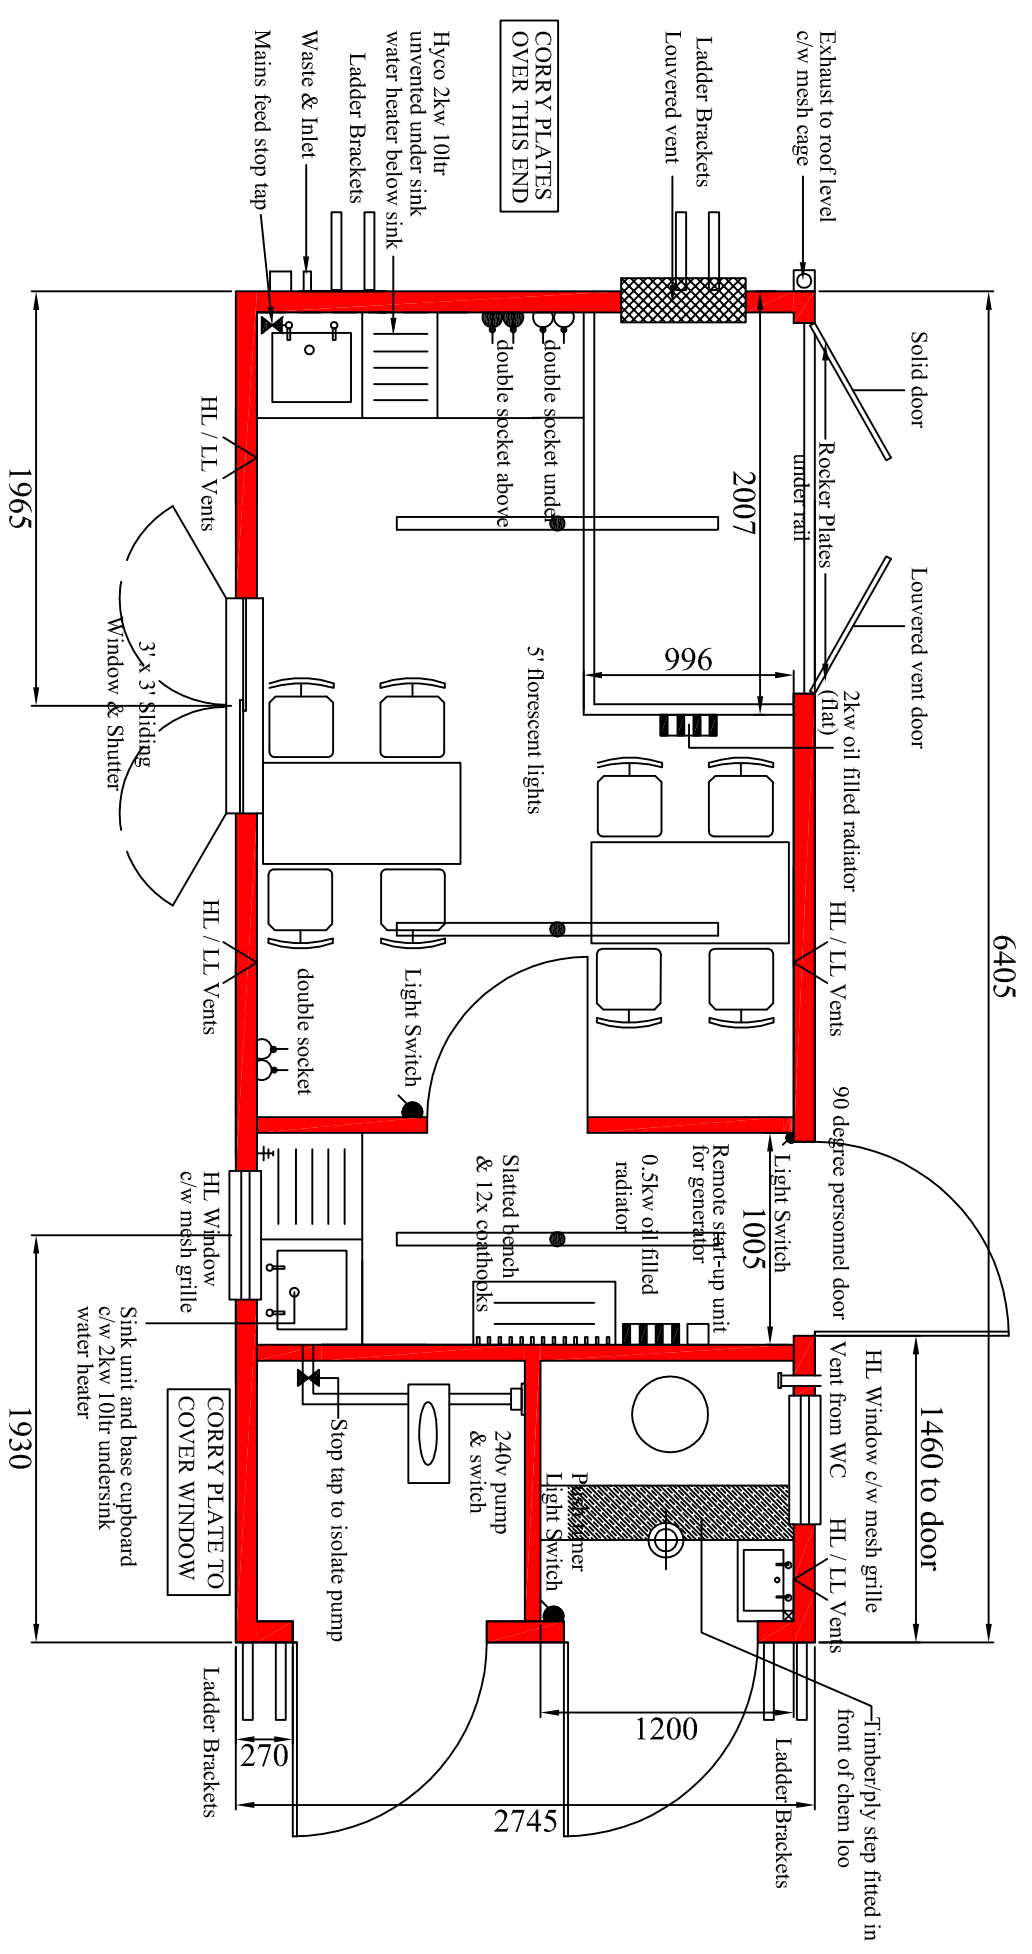

Fit Out

- fit vapour barrier to studwork
- Canteen EGB52 Wallboards
- Above/behind/sides of sink - White CSM10
- Generator store - White CSM10
- Drying Area - EGB52
- Store - EGB52
- WC - White CSM10
- Reline external doors
- 4mm ply to floor
- Overlay with Grey Polyflor
- Steel plates over vent holes

Electrics

- Sockets to be wired as radial circuit
- **External**
- Ladder brackets to be fitted to all four gable corners
- Replace rain shredders over doors
- Extra bearers under generator store
- Rocker plates under rail - to either side of generator store
- Replace decal plates - high level (under rail)
- galvanised sheet
- Remove large gas vents and plate over
- External container vents to be fitted